




REV.		REV. DATE	CHK. BY	CHK. DATE	ENG.	REVISIONS	DESCRIPTION
/00							

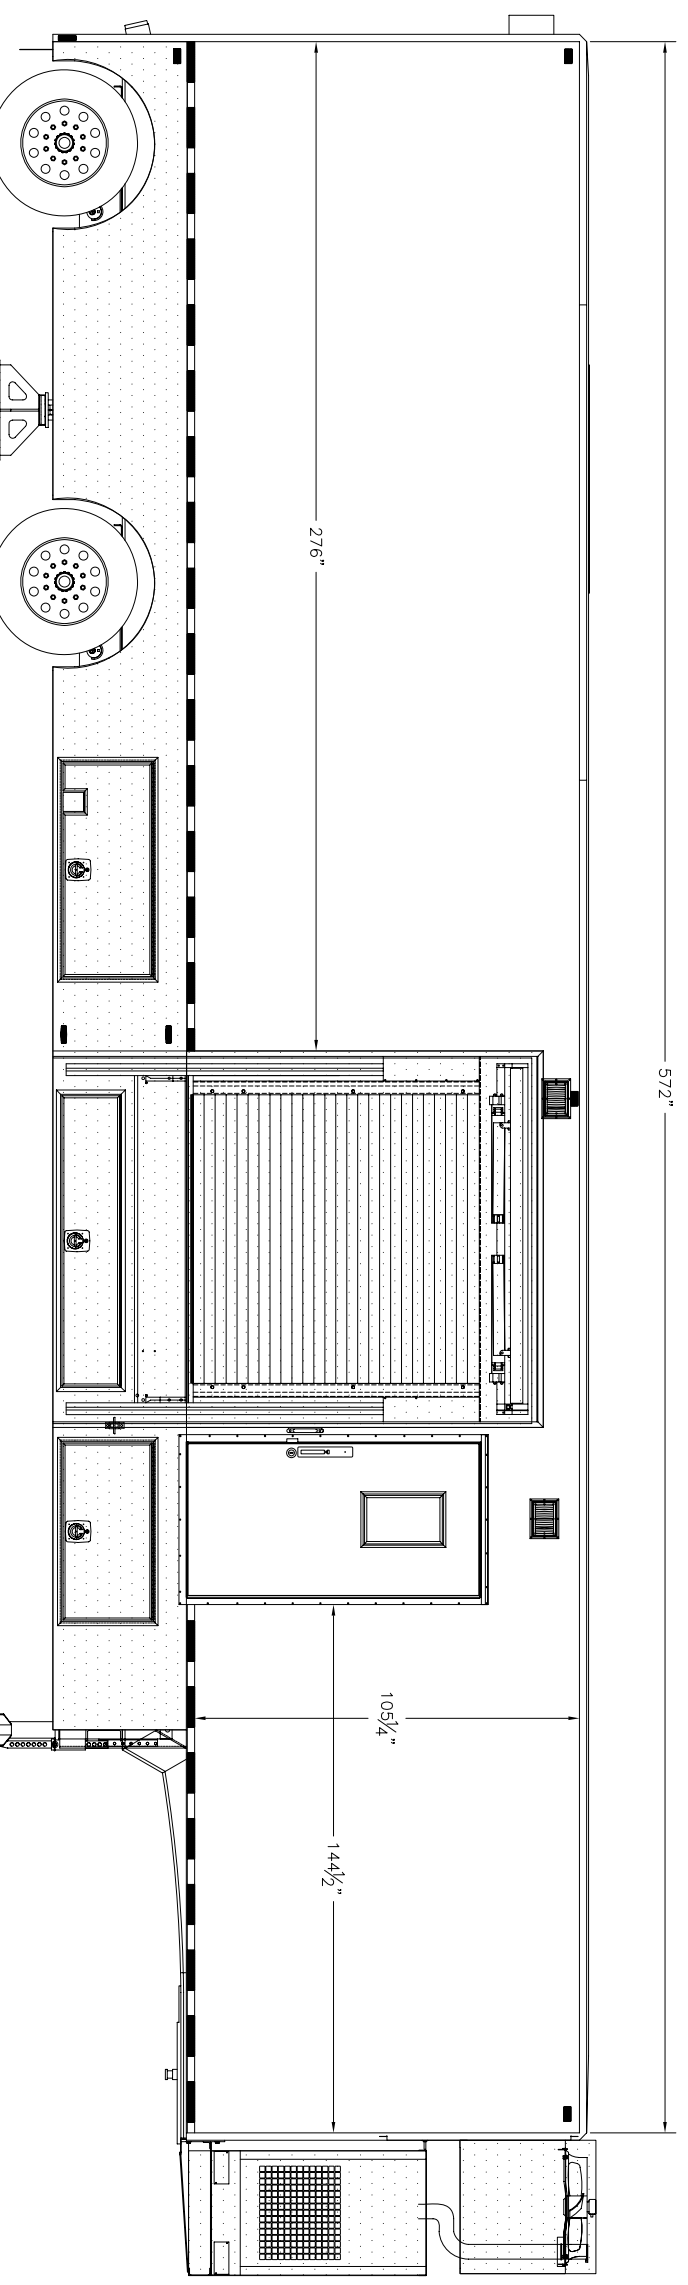


RIGHT SIDE EXTERIOR ELEVATION

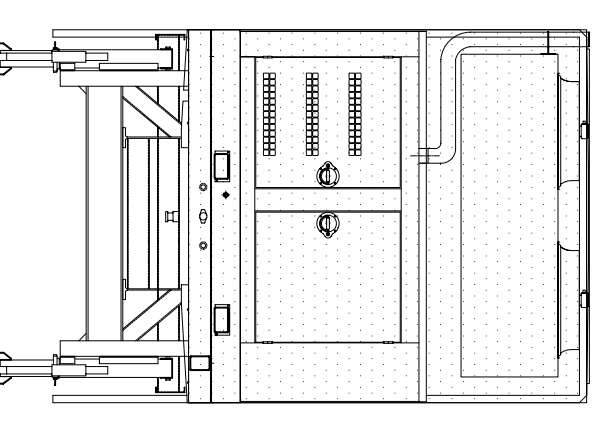

FRONT WALL EXTERIOR ELEVATION

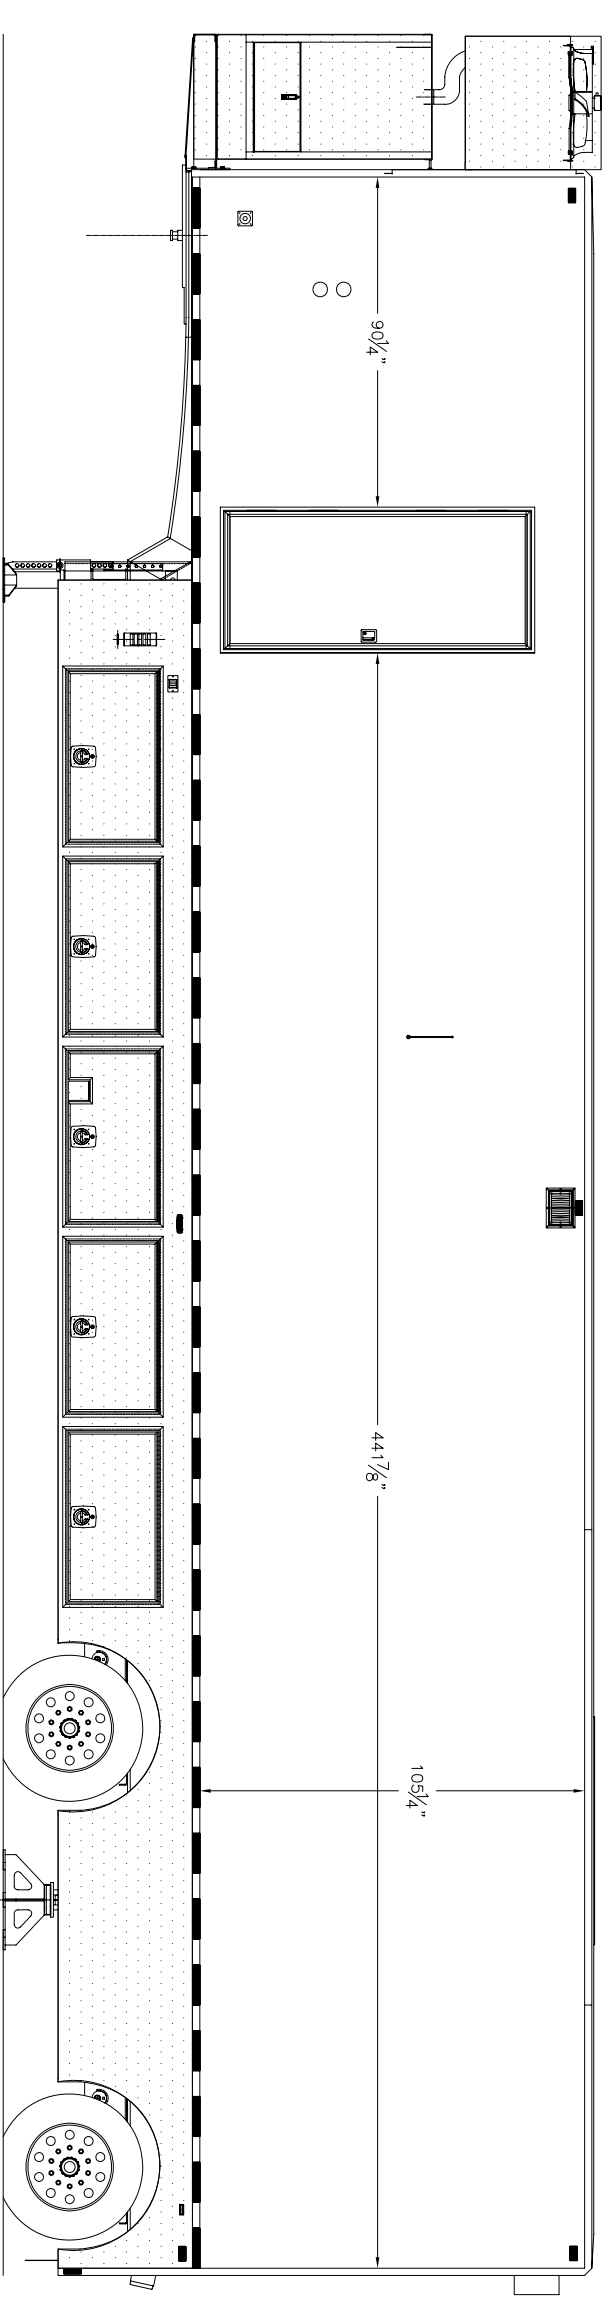


LEFT SIDE EXTERIOR ELEVATION

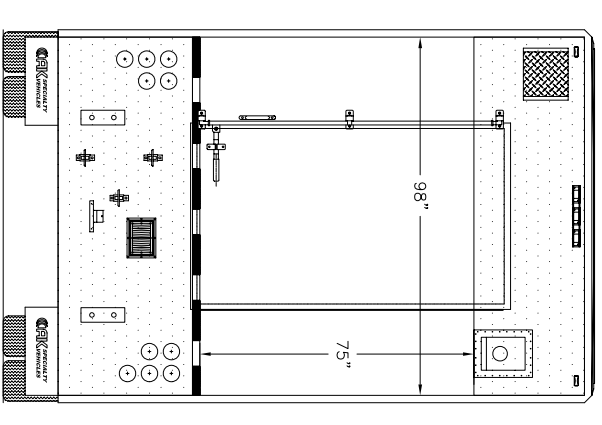

REAR WALL EXTERIOR ELEVATION

NOTE: DOT REQUIRED SAFETY DECALS AND MEDICAL EQUIPMENT SAFETY DECALS MUST NOT BE COVERED BY GRAPHICS

 

NO GRAPHICS AREA

COMPANY NAME: _____
 CUSTOMER AUTHORIZATION
 NAME (PRINT): _____ TITLE: _____
 SIGNATURE: _____ DATE: _____

THIS DRAWING IS PROVIDED ON A CONFIDENTIAL BASIS SUBJECT TO RETURN ON DEMAND OF OSHKOSH SPECIALTY VEHICLES ("OSHKOSH"), WHICH RETAINS ALL RIGHTS ASSOCIATED WITH IT AND THE ARTICLE OR ARTICLES IT REPRESENTS. DISCLOSURE, REPRODUCTION OR ALTERATION OF ANY PART OF THIS DRAWING OR MANUFACTURE, USE OR SALE OF THE ARTICLE OR ARTICLES REPRESENTED IS PROHIBITED WITHOUT THE PRIOR WRITTEN AUTHORIZATION OF OSHKOSH. © OSHKOSH SPECIALTY VEHICLES (unpublished).

SHEET NUMBER: 1 OF 1
 JOB#

REFERENCE DRAWING: TITLE: GRAPHICS LAYOUT
 SIEMENS MEDICAL VAN/TO MRI
 8'-0" X 13'-6" X 49'-0" TRAILER

DATE: 03FEB06 SCALE: 1/2"=1'-0"
 DRAWN BY: _____
 CHECKED BY: _____
 DRAWING NUMBER: 10264-A29

OSHKOSH SPECIALTY VEHICLES
 16745 S. LATHROP AVENUE
 HARVEY, IL 60426
 PHONE: (708) 596-5066
 FAX: (708) 596-2480